


SAW CUT (CONTROL) JOINT. FILL WITH A PUTTY MIXTURE OF CATALYZED PENNTROWEL® RESIN FILLED WITH SILICA FLOUR

3" WIDE 1 OZ GLASS MAT REINFORCEMENT SATURATED IN CATALYZED PRIMER

MONOLITHIC LINING

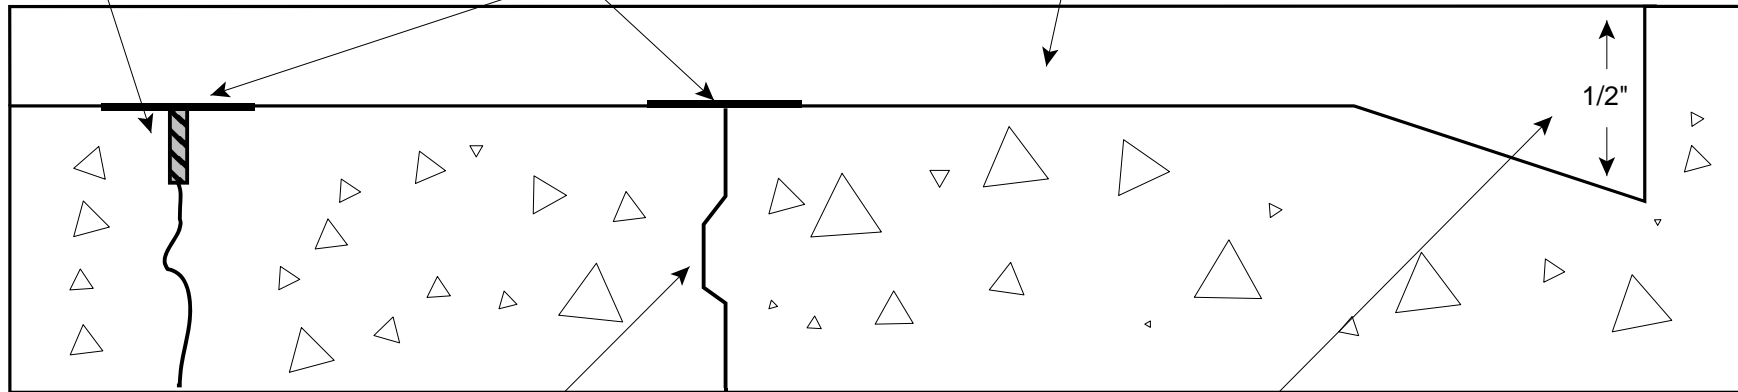

CONSTRUCTION JOINT

TERMINATE LINING BY CREATING A DOVE TAIL CHANNEL SO AS TO AVOID EXPOSED LEADING EDGES

This drawing, including the principle of design, is the property of ErgonArmor and is submitted with the understanding that it will not be used for any purpose except that specified in writing by ErgonArmor. While all statements, technical information, and recommendations contained herein are based on information our company believes to be reliable, nothing contained herein shall constitute any warranty, express or implied, with respect to the products and/or services described herein and any such warranties are expressly disclaimed. We recommend that the prospective purchaser or user independently determine the suitability of our product(s) for their intended use. No statement, information or recommendation with respect to our products, whether contained herein or otherwise communicated, shall be legally binding upon us unless expressly set forth in a written agreement between us and the purchaser/user.

CED-1018 10/12 SUPERSEDES 04/01
**TYPICAL SAW CUT (CONTROL) AND
CONSTRUCTION JOINT IN MONOLITHIC
LINING**

NO SCALE
DRAWN BY: BL
COPYRIGHT: ERGONARMOR
CORROSION ENGINEERING

